


RB1000CR ASTM ROADBLOCKER WITH GENERIC HPU CABINET AND DUCTING DETAILS

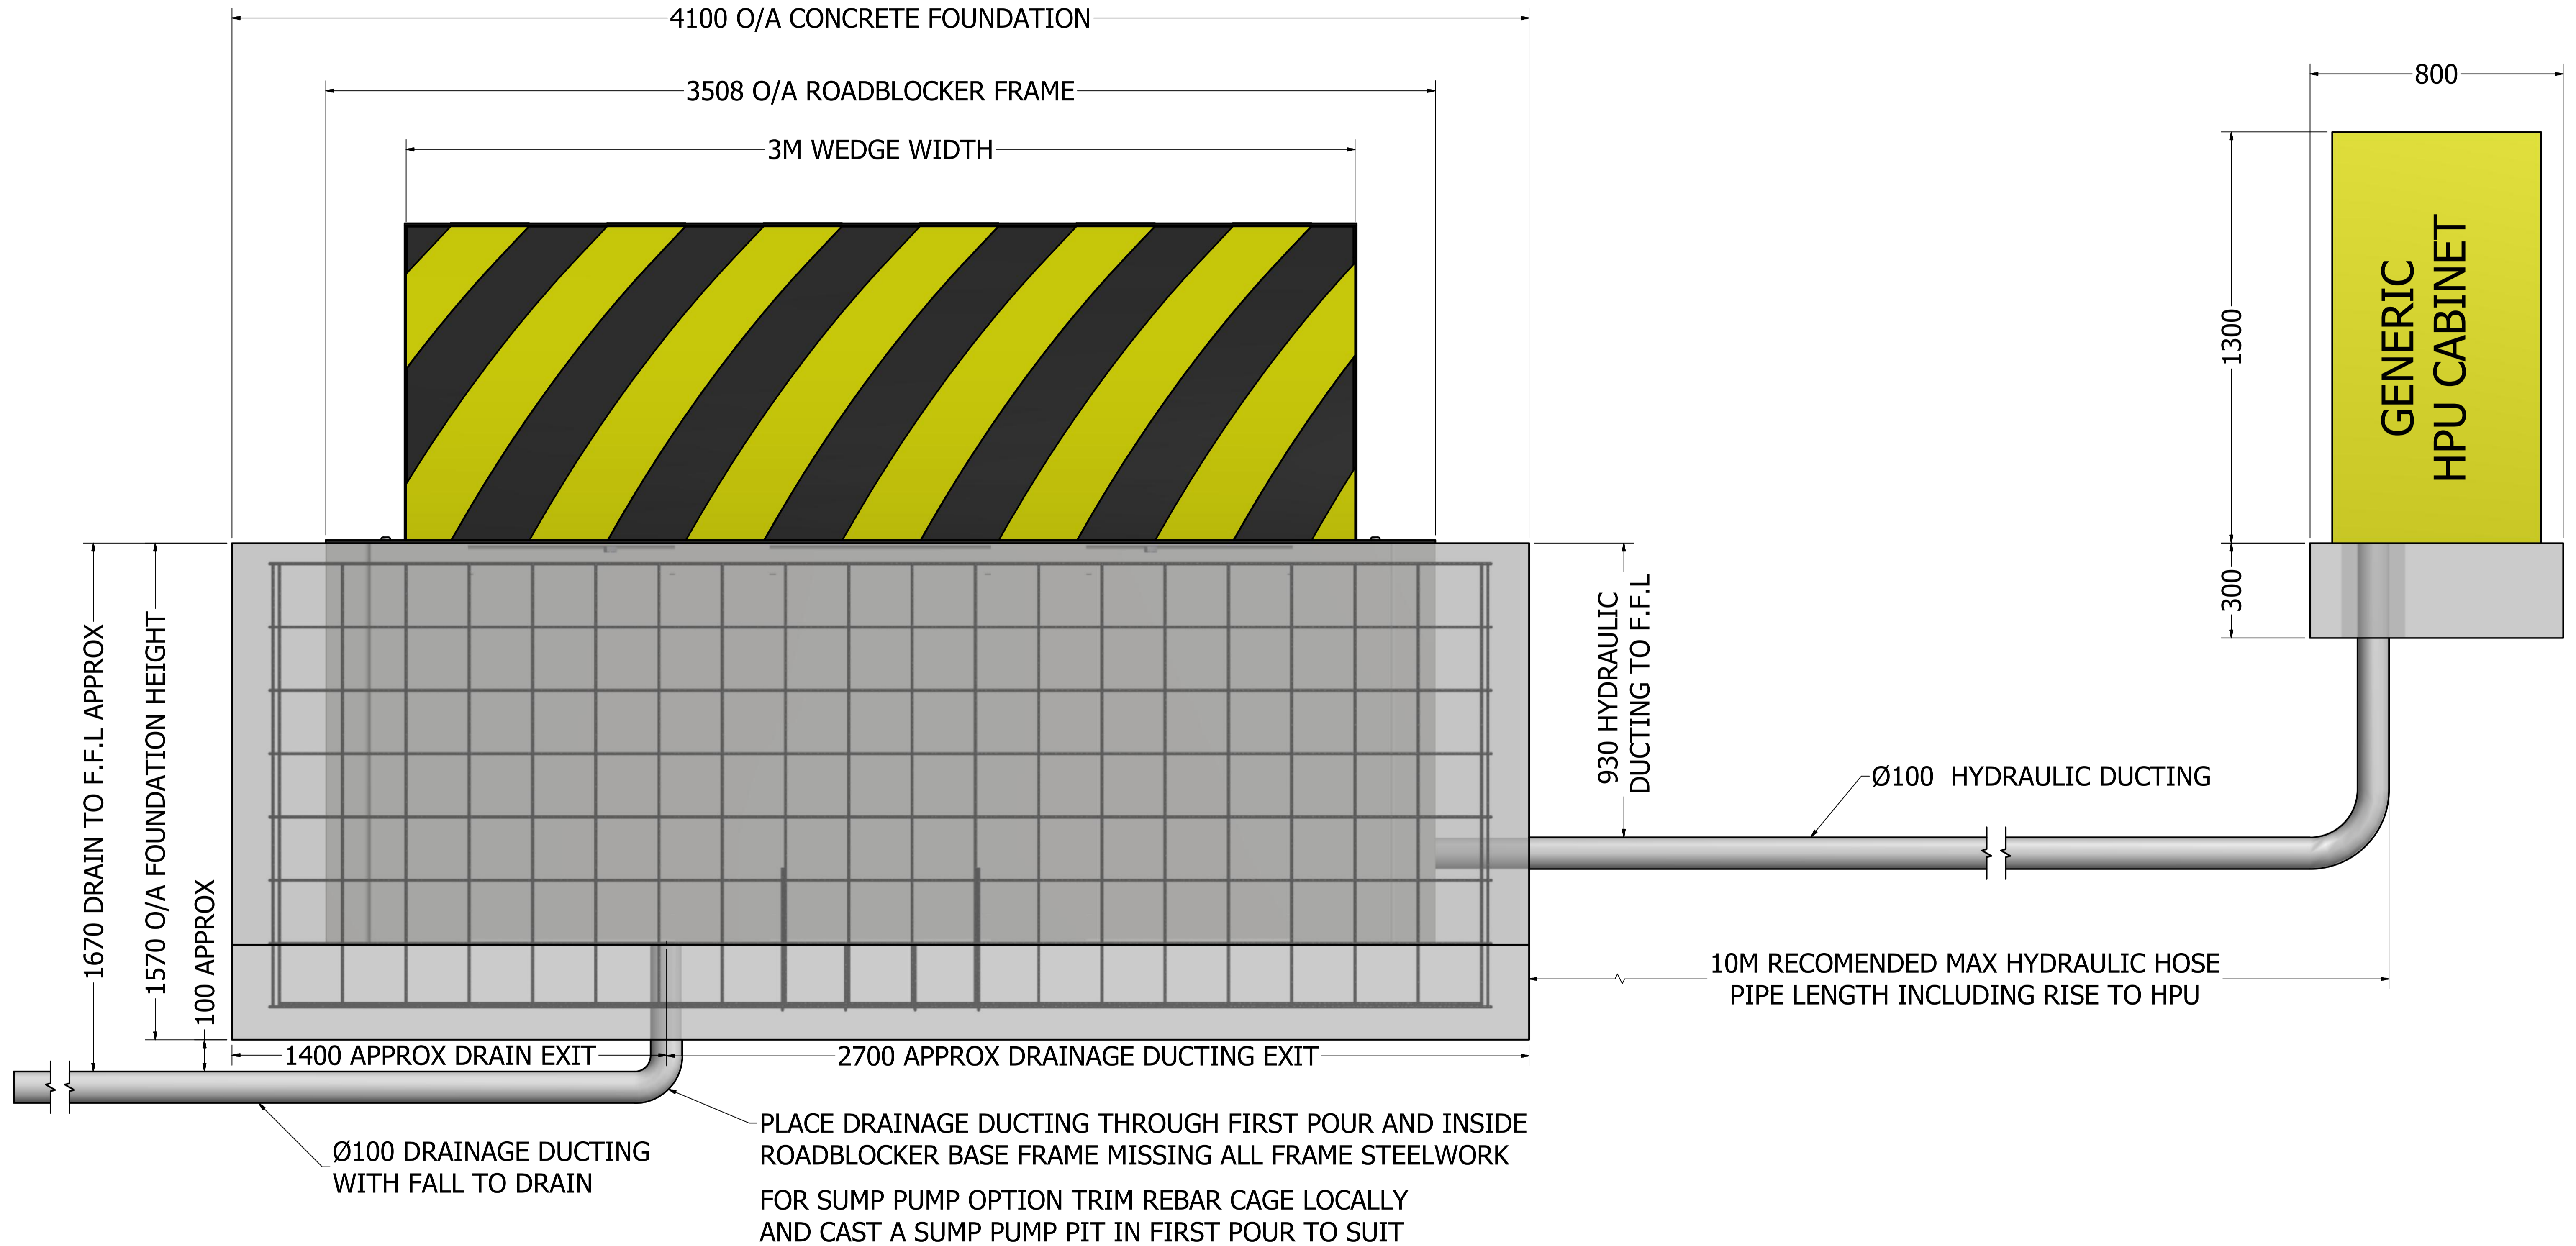

FOUNDATION NOTES: CONCRETE GRADE IS C35

RB1000CR ASTM ROADBLOCKER
3 METER WIDE - 1 METER RAISE HEIGHT
FOUNDATION DETAILS

FOUNDATION DETAILS
SHEET 4
HPU AND DUCTING

Issue	Revision	Sig	Date



Complete copyright of Avon Barrier Corporation Ltd.





149 South Liberty Lane,
 Ashton Vale Trading Estate,
 Bristol, BS3 2TN, UK.
 T: +44 (0) 117 953 5252
 F: +44 (0) 117 953 5353
 E: technical@avon-barrier.co.uk
 W: www.avon-barrier.co.uk

Designed	Designed Date	Dwg Check	Eng Check
M.P.H.	18/07/2013	M.P.H.	M.P.H.
Drawing Title RB1000CR - ASTM - 3M - FOUNDATION DETAILS			
Drawing Number 0004_RB1000CR_3M_FOUNDATION_AND_HPU			
Drawing Status	Sheet Size	Sheet Number	Revision
RELEASED	A1	1 / 1	A

RB1000CR ASTM ROADBLOCKER WIDTH OPTIONS		
WEDGE WIDTH	DIM 'A'	DIM 'B'
2M	3100	2508
2.5M	3600	3008
3M	4100	3508
3.5M	4600	4008
4M	5100	4508
4.5M	5600	5008
5M	6100	5508
5.5M	6600	6008
6M	7100	6508

RB1000CR ASTM ROADBLOCKER
WIDTH OPTIONS

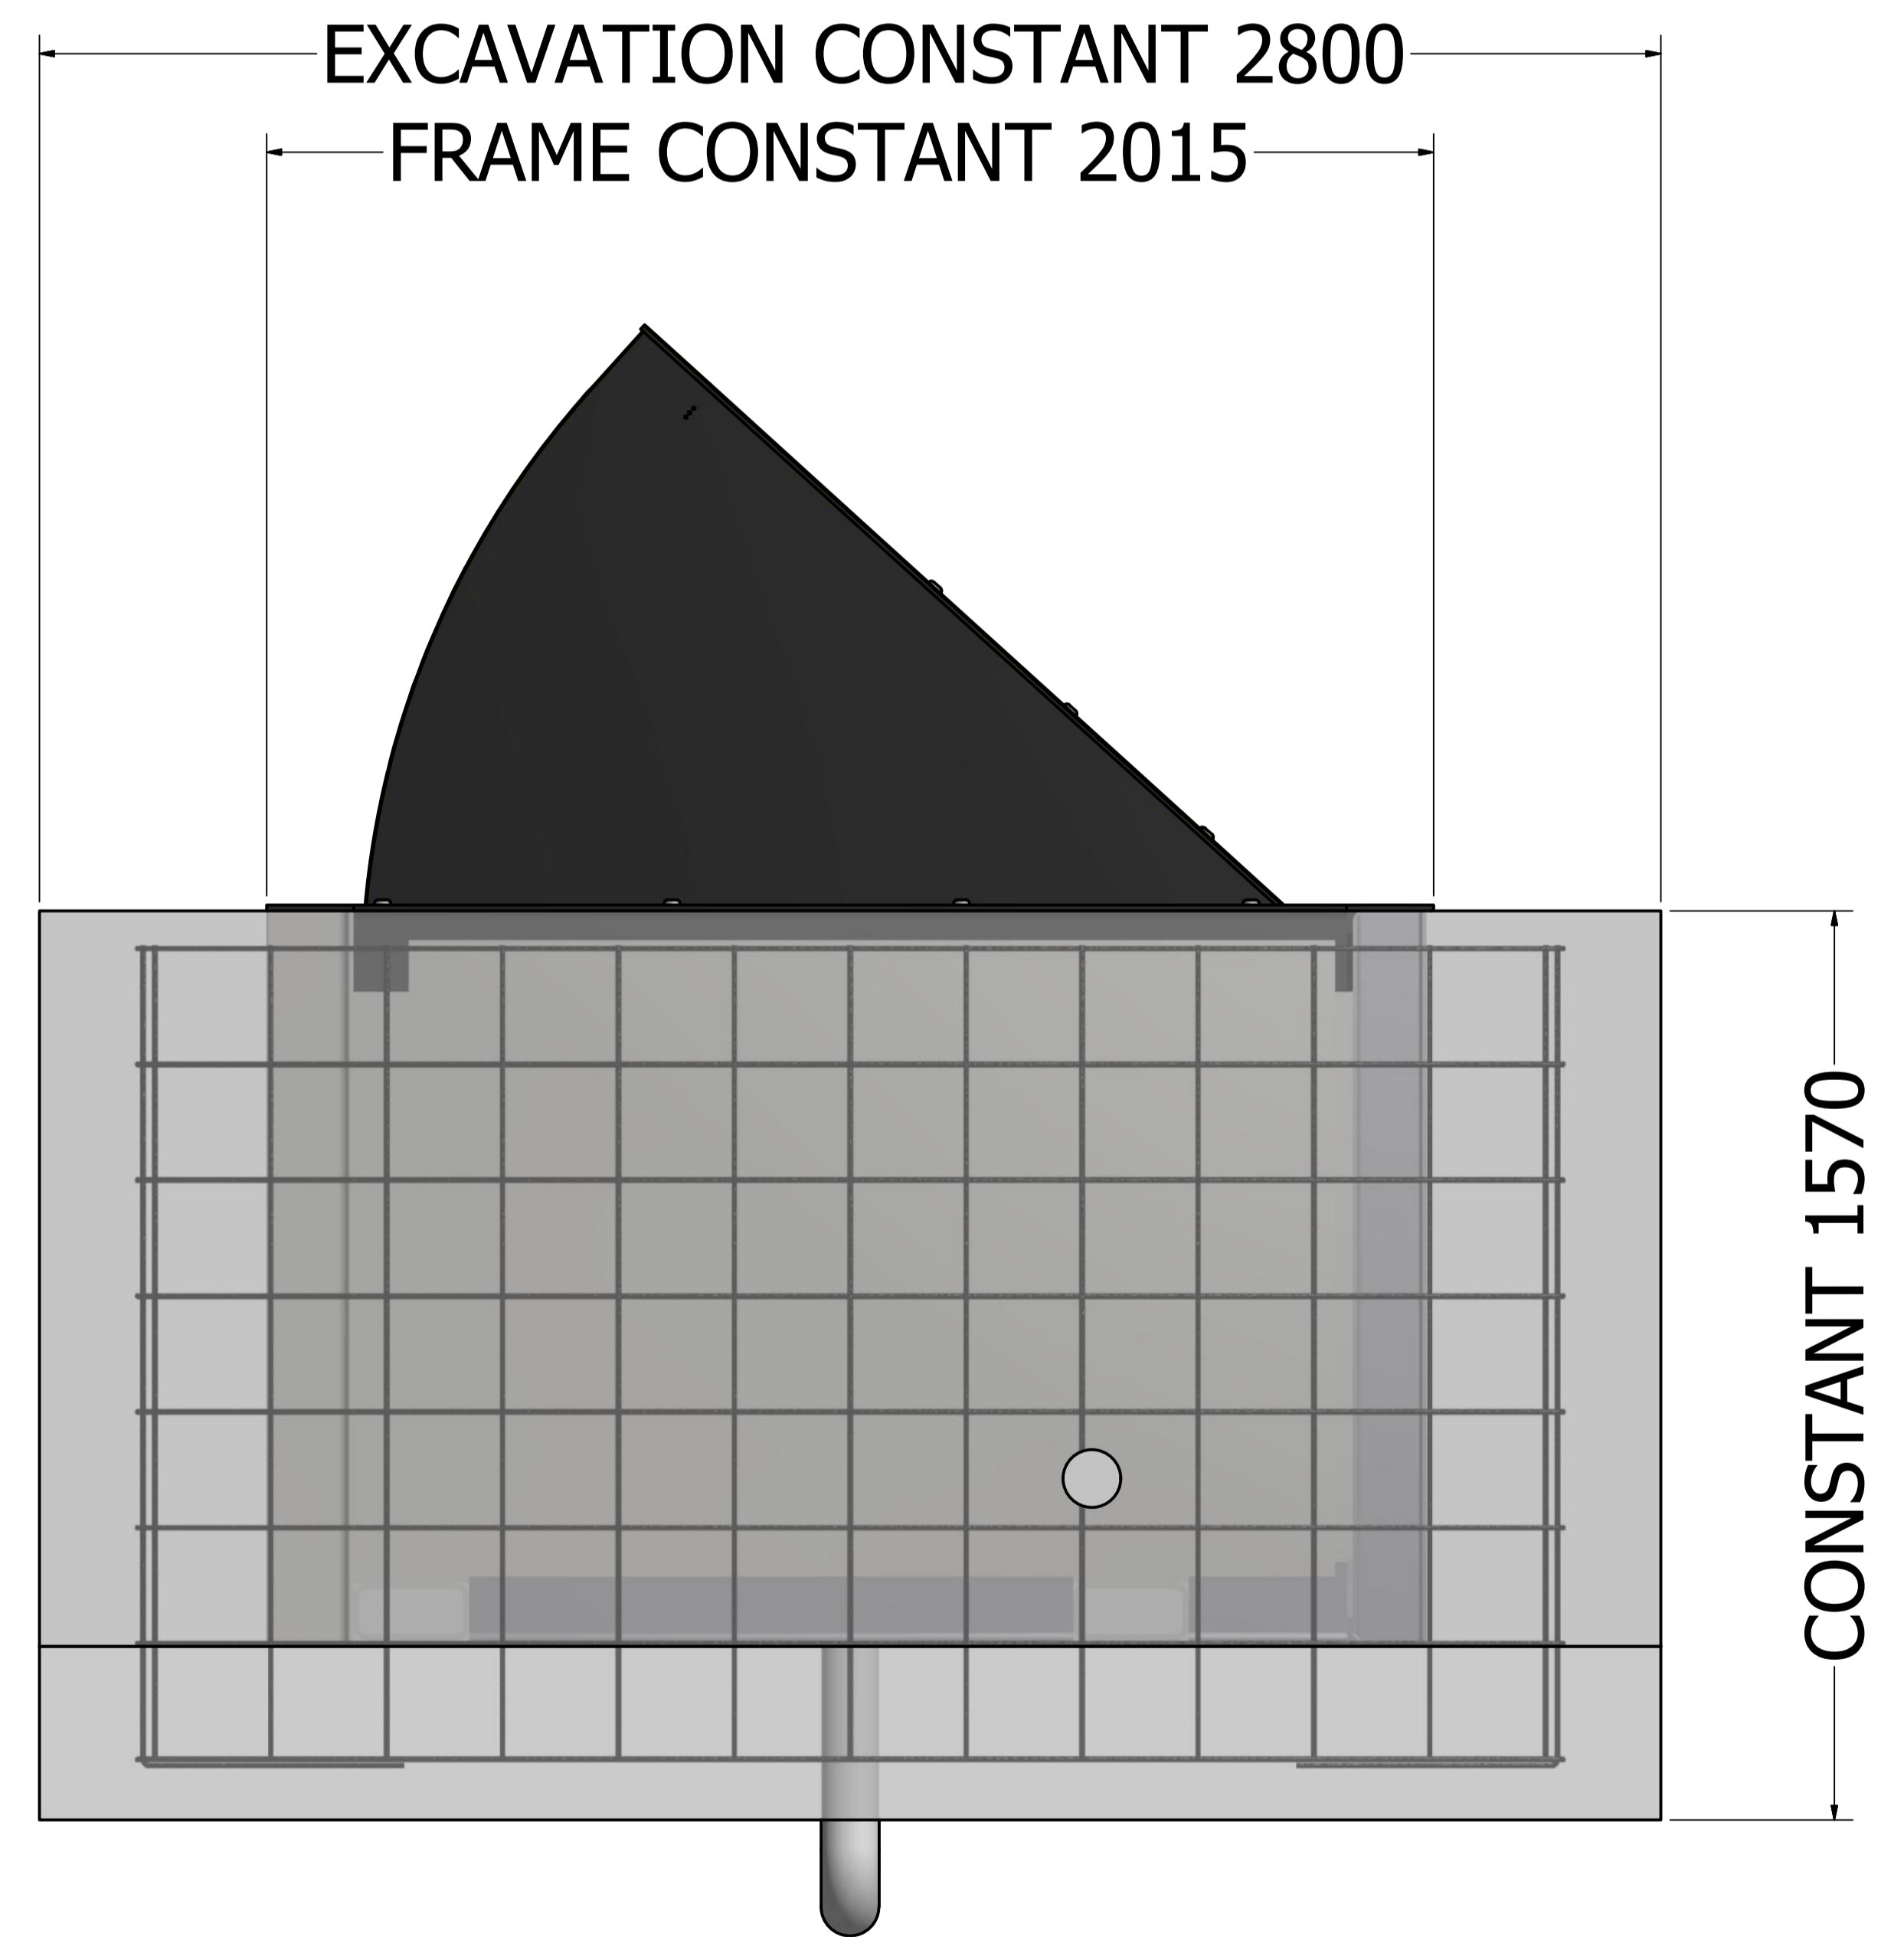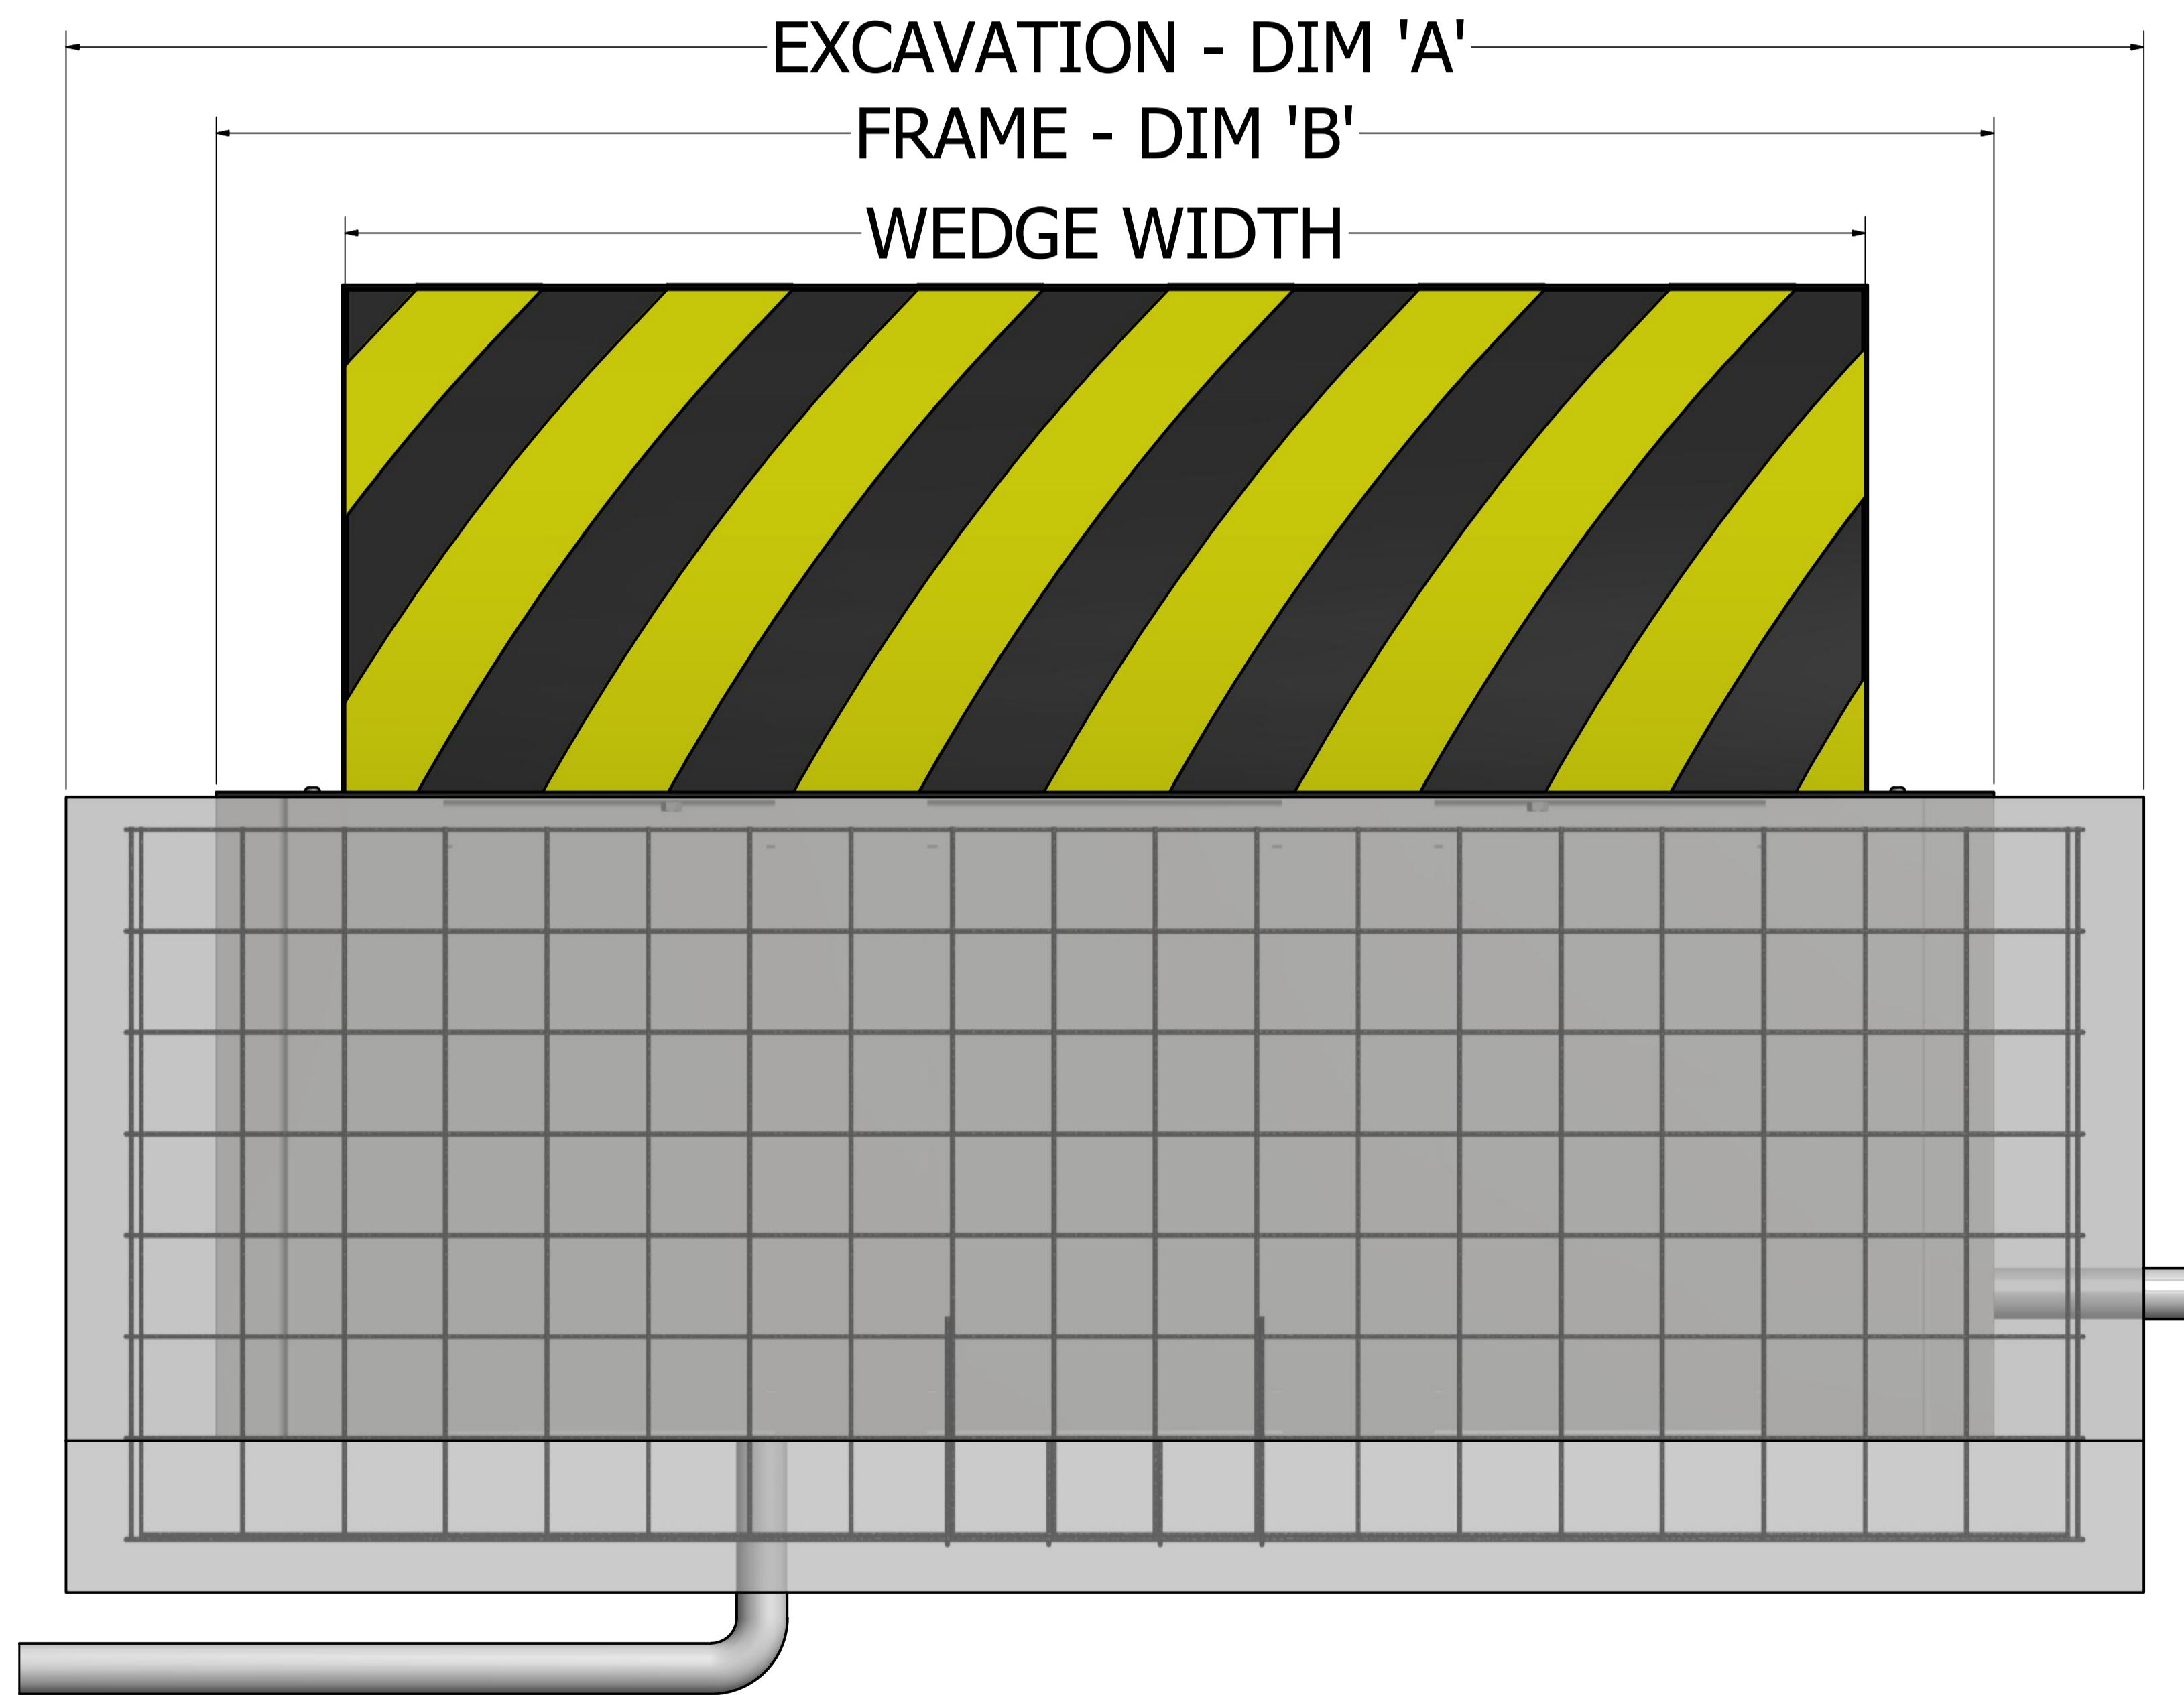

RB1000CR ASTM ROADBLOCKER
3 METER WIDE - 1 METER RAISE HEIGHT

FOUNDATION DETAILS
SHEET 5
WIDTH OPTIONS


Issue	Revision	Sig	Date



ABC
Avon Barrier Corporation Ltd.
149 South Liberty Lane,
Ashton Vale Trading Estate,
Bristol, BS3 2TN, UK.
T: +44 (0) 117 953 5252
F: +44 (0) 117 953 5353
E: technical@avon-barrier.co.uk
W: www.avon-barrier.co.uk

Designed	Designed Date	Dwg Check	Eng Check
M.P.H.	18/07/2013	M.P.H.	M.P.H.
Drawing Title RB1000CR - ASTM - 3M - WIDTH OPTIONS			
Drawing Number 0005_RB1000CR_WIDTH_OPTIONS_			
Drawing Status	Sheet Size	Sheet Number	Revision
RELEASED	A1	1 / 1	A

RB1000CR ASTM ROADBLOCKER GENERAL ILLUSTRATION - SIDE VIEW

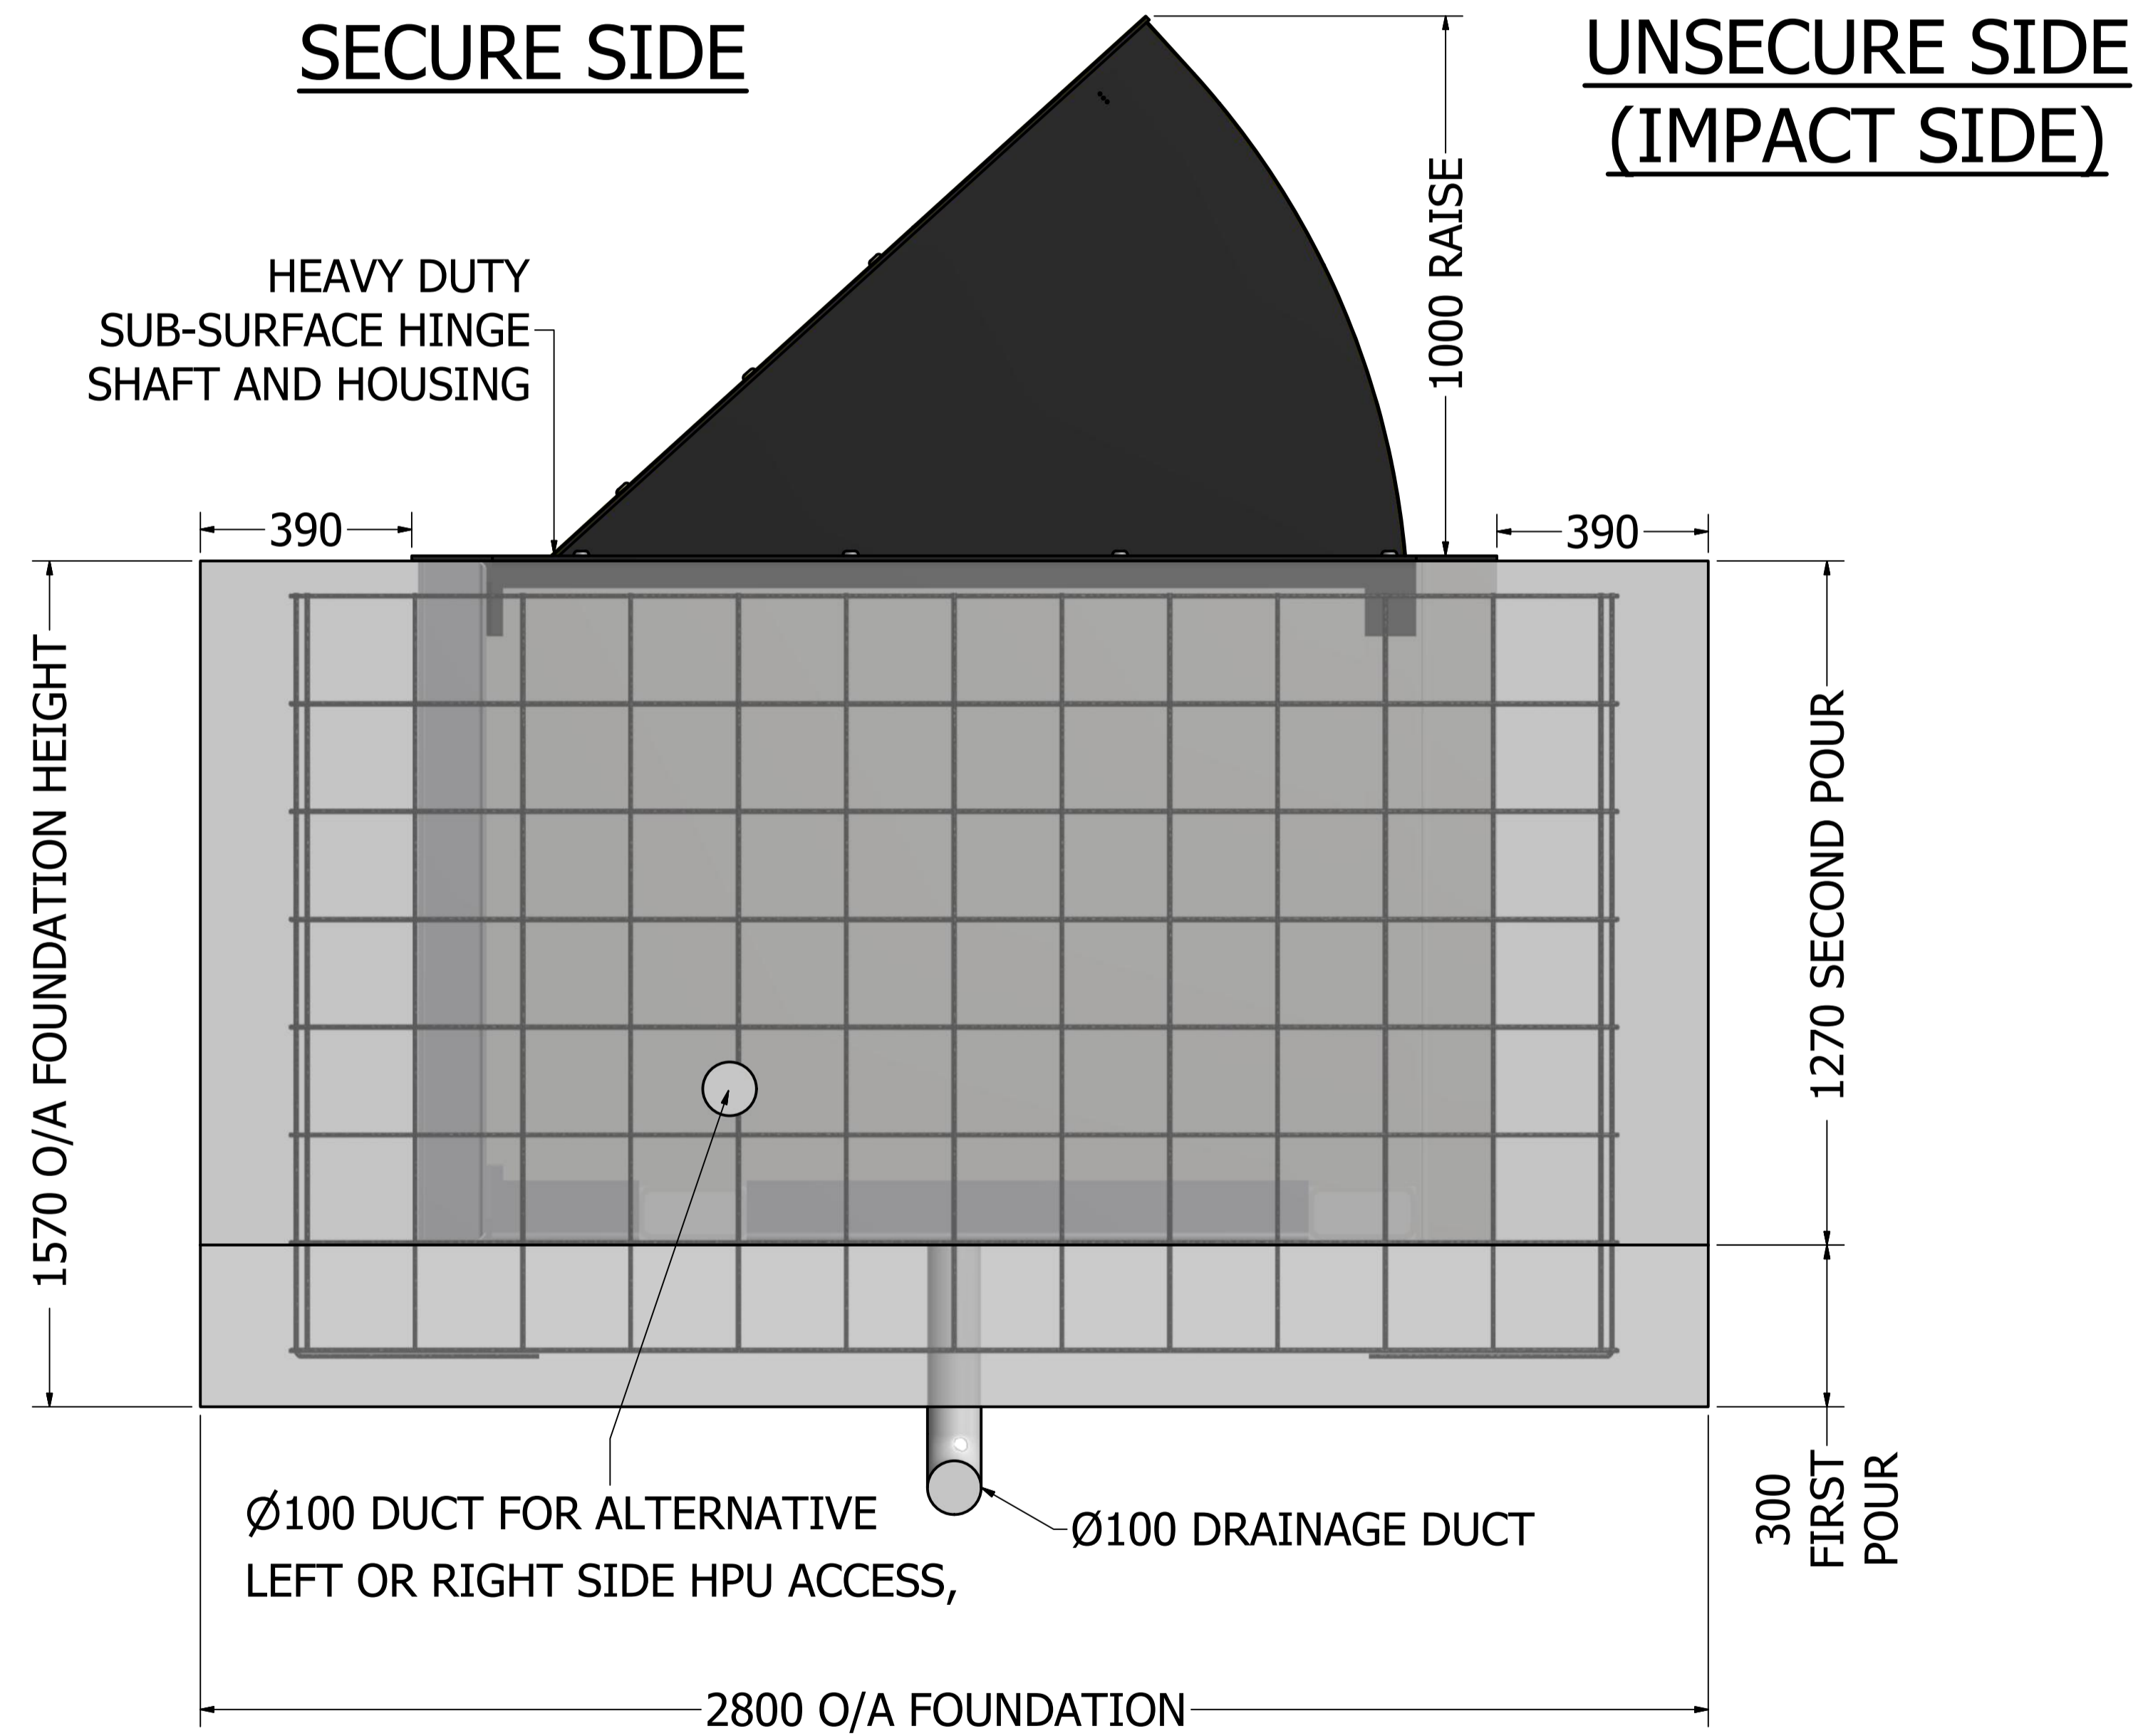

**RB1000CR ASTM ROADBLOCKER
3 METER WIDE - 1 METER RAISE HEIGHT
FOUNDATION DETAILS**

**FOUNDATION DETAILS
SHEET 10
ILLUSTRATION**

Issue	Revision	Sig	Date



ABC
Avon Barrier Corporation Ltd.
149 South Liberty Lane,
Ashton Vale Trading Estate,
Bristol, BS3 2TN, UK.
T: +44 (0) 117 953 5252
F: +44 (0) 117 953 5353
E: technical@avon-barrier.co.uk
W: www.avon-barrier.co.uk

Designed M.P.H.	Designed Date 18/07/2013	Dwg Check M.P.H.	Eng Check M.P.H.
Drawing Title RB1000CR - ASTM - 3M - FOUNDATION DETAILS			
Drawing Number 0010_RB1000CR_3M_FOUNDATION_ILLUSTRATION			
Drawing Status RELEASED	Sheet Size A1	Sheet Number 1 / 1	Revision A