

PHOTOCELLS &
INDUCTIVE LOOPS
OPTIONAL

--- 50 DUCT



Avon Barrier Corporation Ltd.
149 South Liberty Lane,
Ashton Vale Trading Est.
Bristol.
BS3 2TL.
UK.
T: +44 (0)117 953 5252
E: technical@avon-barrier.co.uk
W: www.avon-barrier.co.uk

Drawing Title:
**SLIDING
GATE
FOUNDATIONS**

C	GATE 2 ADDED	M.J	10/3/14	Drawn	Traced	Checked	Approved	Date
B	INDUCTIVE LOOPS ADDED	M.J	5/1/11	M.J		T.S.	T.S.	10/10
A	NEW	M.J	25/10/10					
ISSUE	REVISION	SIG.	DATE					


Tolerances	Used on	Drawing No.	SG1100CR-201		
Material	Finish	Scale	Sht.	of	Rev.
		NTS	1	1	C

CONCRETE GRADE C40
FOUNDATIONS TO BE FLAT AND LEVEL THROUGHOUT ENTIRE
LENGTH.

3rd ANGLE PROJECTION
IF IN DOUBT ASK
COMPUTER GENERATED
DO NOT ALTER BY HAND

6	T12	6	00	760			
5	T12	2	00	2600			
4	T12	6	21	500	2550	500	
3	T12	6	21	400	2350	400	
2	T12	24	51	420	110	50	50
1	T12	8	11	550	450		
ITEM	SIZE	QTY.	SHAPE	A	B	C	D

6	T12	6	00	1500			
5	T12	6	00	2600			
4	T12	6	21	700	2550	1100	
3	T12	6	21	500	2350	1000	
2	T12	30	51	420	110	50	50
1	T12	8	11	950	450		
ITEM	SIZE	QTY.	SHAPE	A	B	C	D

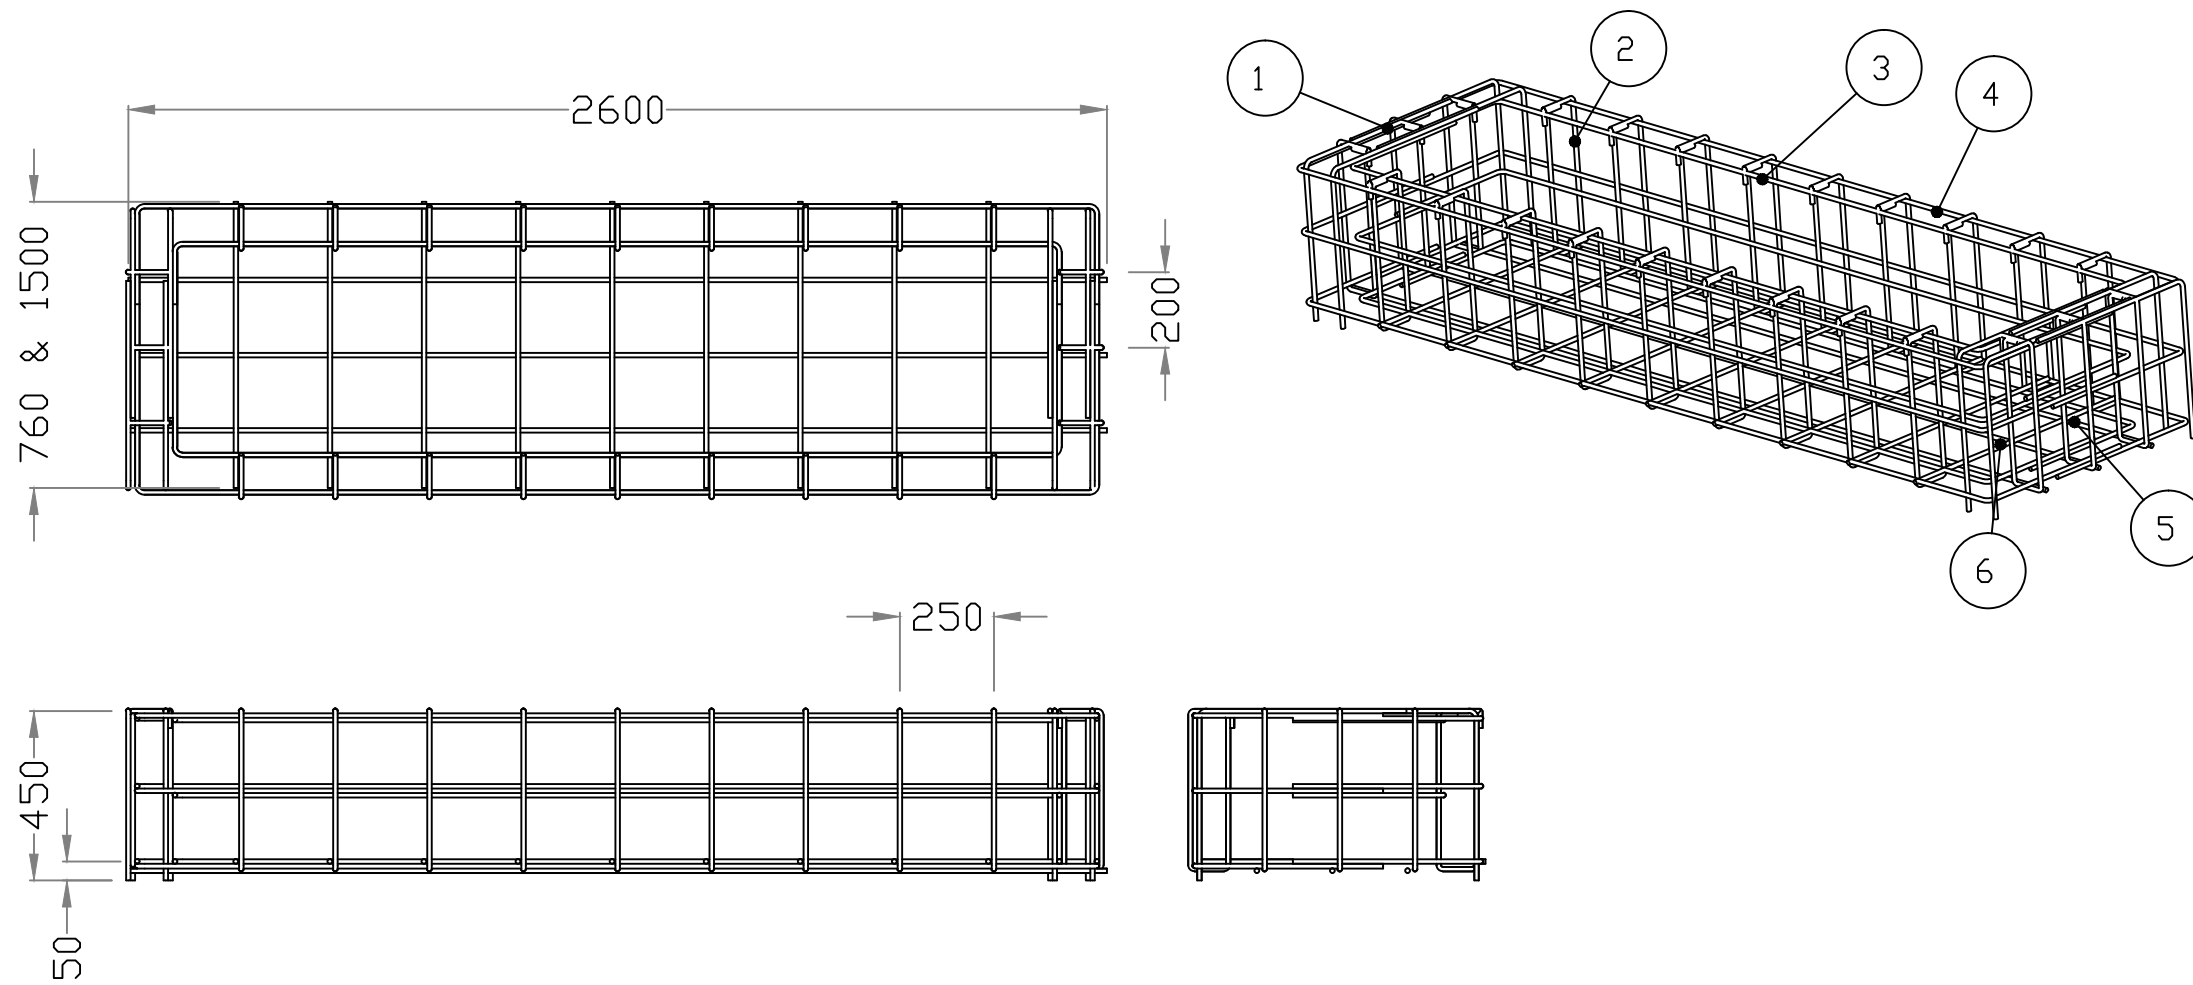

Avon Barrier Corporation Ltd.
 149 South Liberty Lane,
 Ashton Vale Trading Est.
 Bristol.
 BS3 2TL.
 UK.
 T: +44 (0)117 953 5252
 E: technical@avon-barrier.co.uk
 W: www.avon-barrier.co.uk

Drawing Title
**CRASH GATE
 REBAR
 SCHEDULES
 (2 CAGES)**

A	NEW	M.J	27/3/08	Drawn	Traced	Checked	Approved	Date
ISSUE	REVISION	SIG.	DATE	M.J		T.S.	T.S.	3/08
Tolerances		±2mm		Used on		Drawing No.		
Material		T12		Finish		NONE		
Scale		NTS		Sht.		1 of 1		Rev.
								A

3rd ANGLE PROJECTION
 COMPUTER GENERATED
 DO NOT ALTER BY HAND
 IF IN DOUBT ASK