


DOUBLE GROUND TRACK GATE (1/2 SCALE)

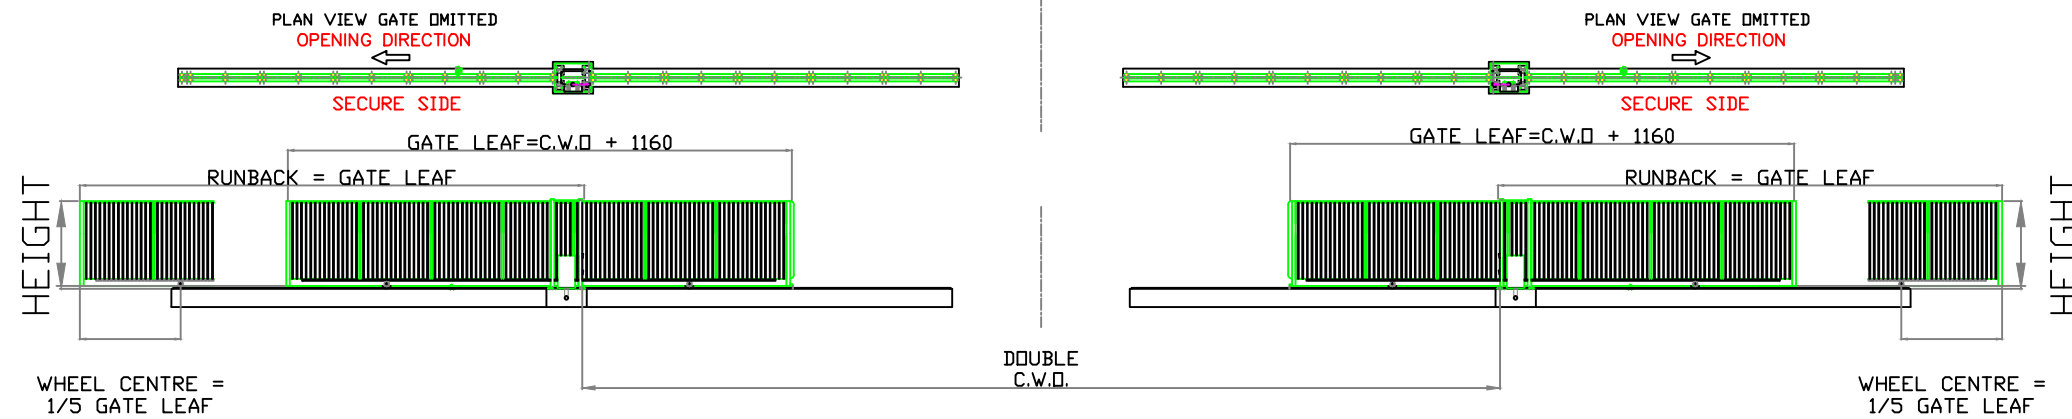

Avon Barrier Corporation Ltd.
 149 South Liberty Lane,
 Ashton Vale Trading Est.
 Bristol.
 BS3 2TL.
 UK.
 T: +44 (0)117 953 5252
 E: technical@avon-barrier.co.uk
 W: www.avon-barrier.co.uk

Drawing Title
GROUND TRACK GATE

A	REFERENCE	M.J	26/1/09	Drawn	Traced	Checked	Approved	Date
ISSUE	REVISION	SIG.	DATE	M.J		...		1/09

3rd ANGLE PROJECTION

IF IN DOUBT ASK
 COMPUTER GENERATED
 DO NOT ALTER BY HAND

Tolerances	Used on	Drawing No.
Material 100x50 RHS 100x100 SHS 50x50 SHS 25x25x2 SHS	Finish REF. W.I.	GROUND TRACK GATE

Scale	NTS	Sht.	1	of	1	Rev.	A
-------	-----	------	---	----	---	------	---